

CONCEPT SITE PLAN
 Southwest Portion of
 the Phoenix Park Area
 Eau Claire, WI

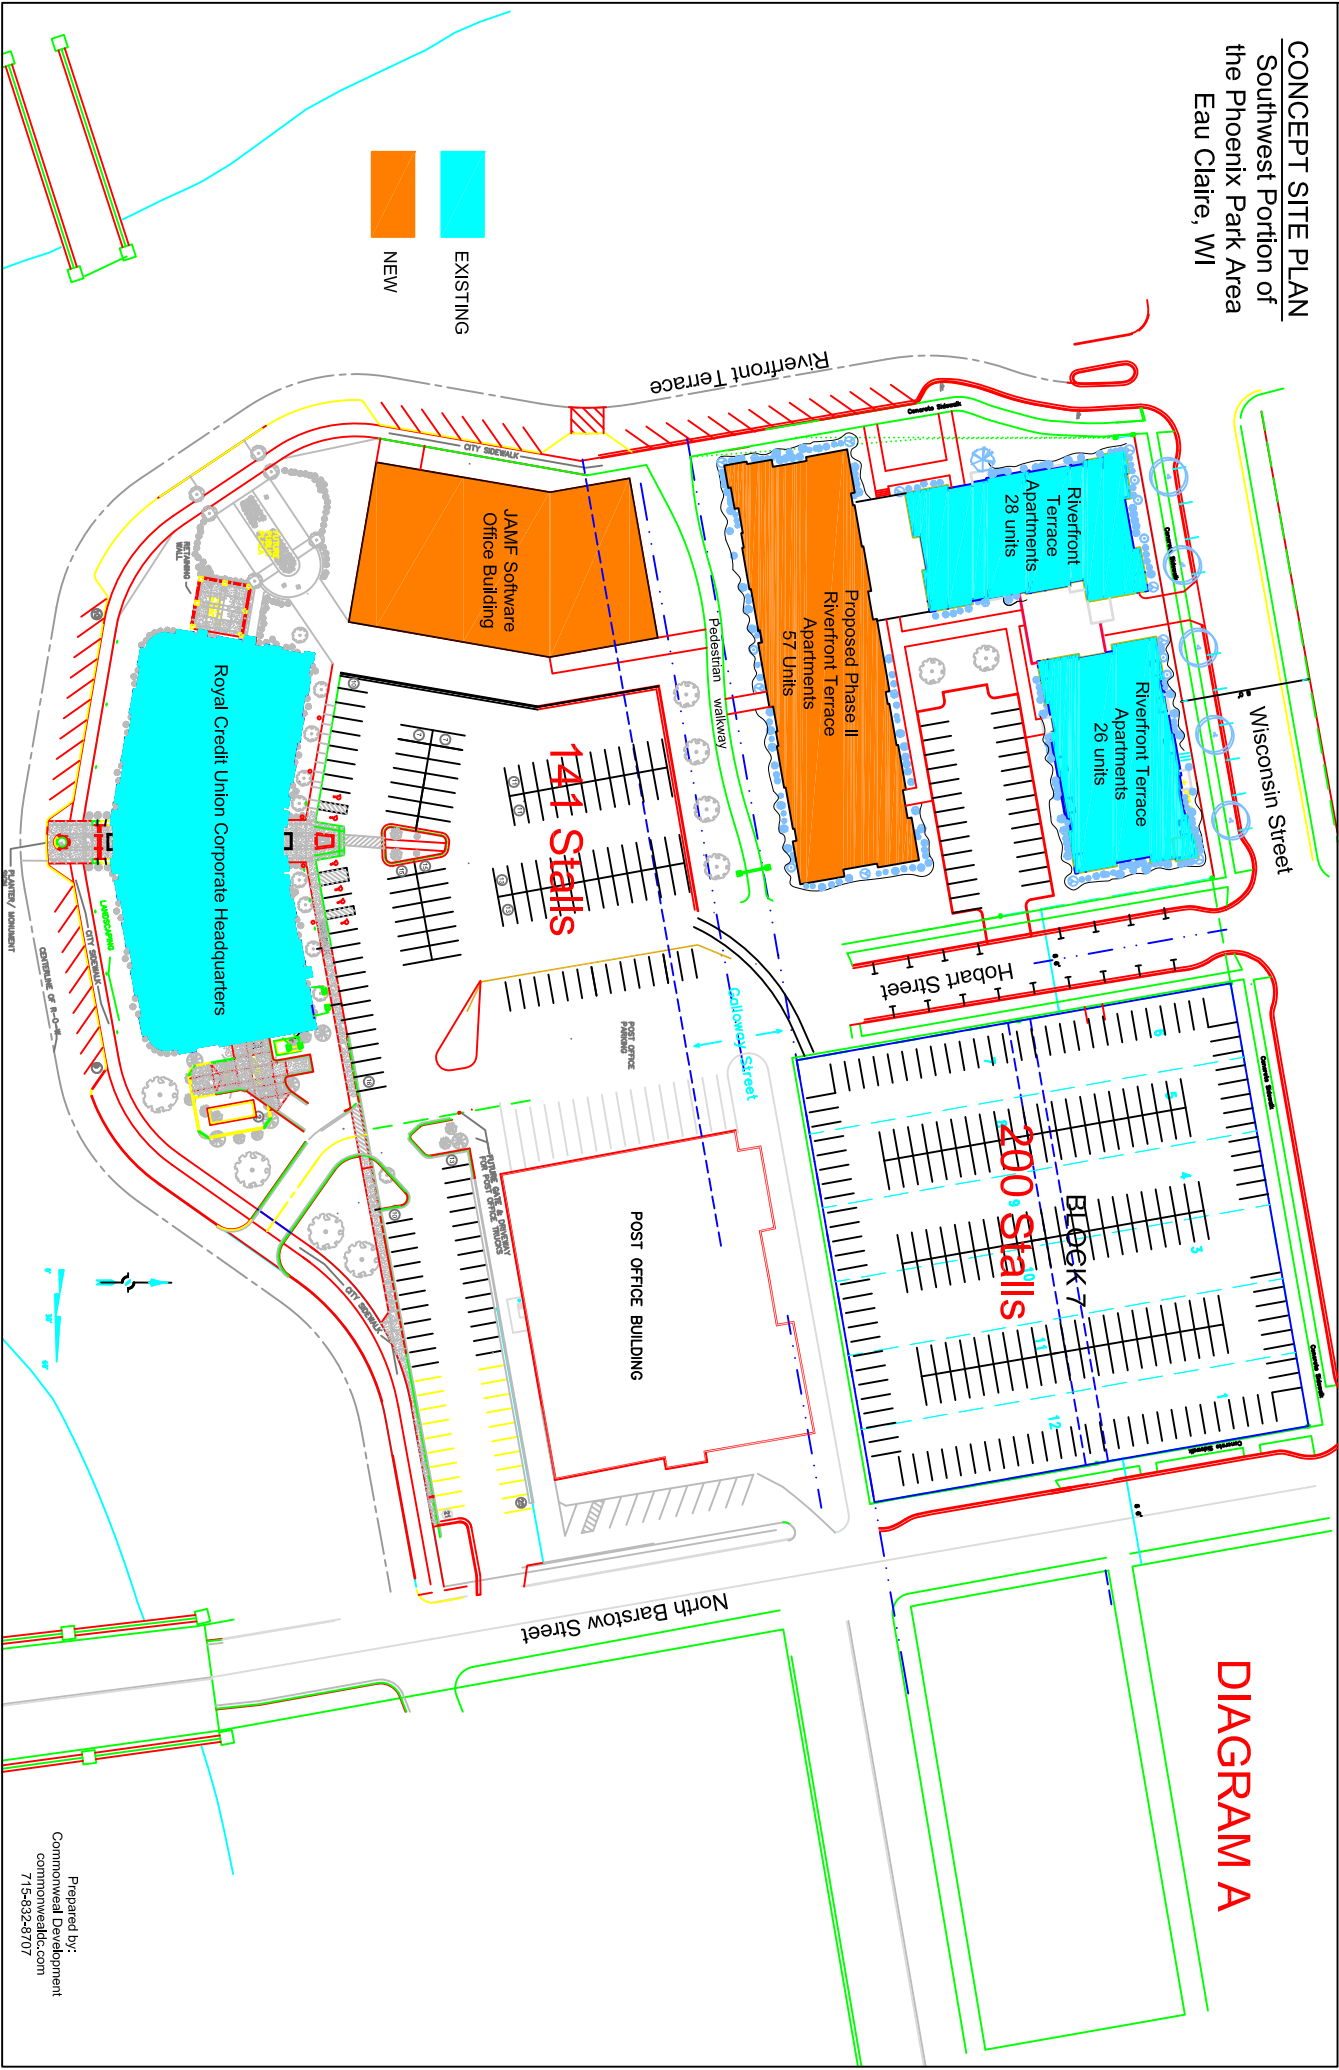


DIAGRAM A